


SRI RAM ENCLAVE- 2

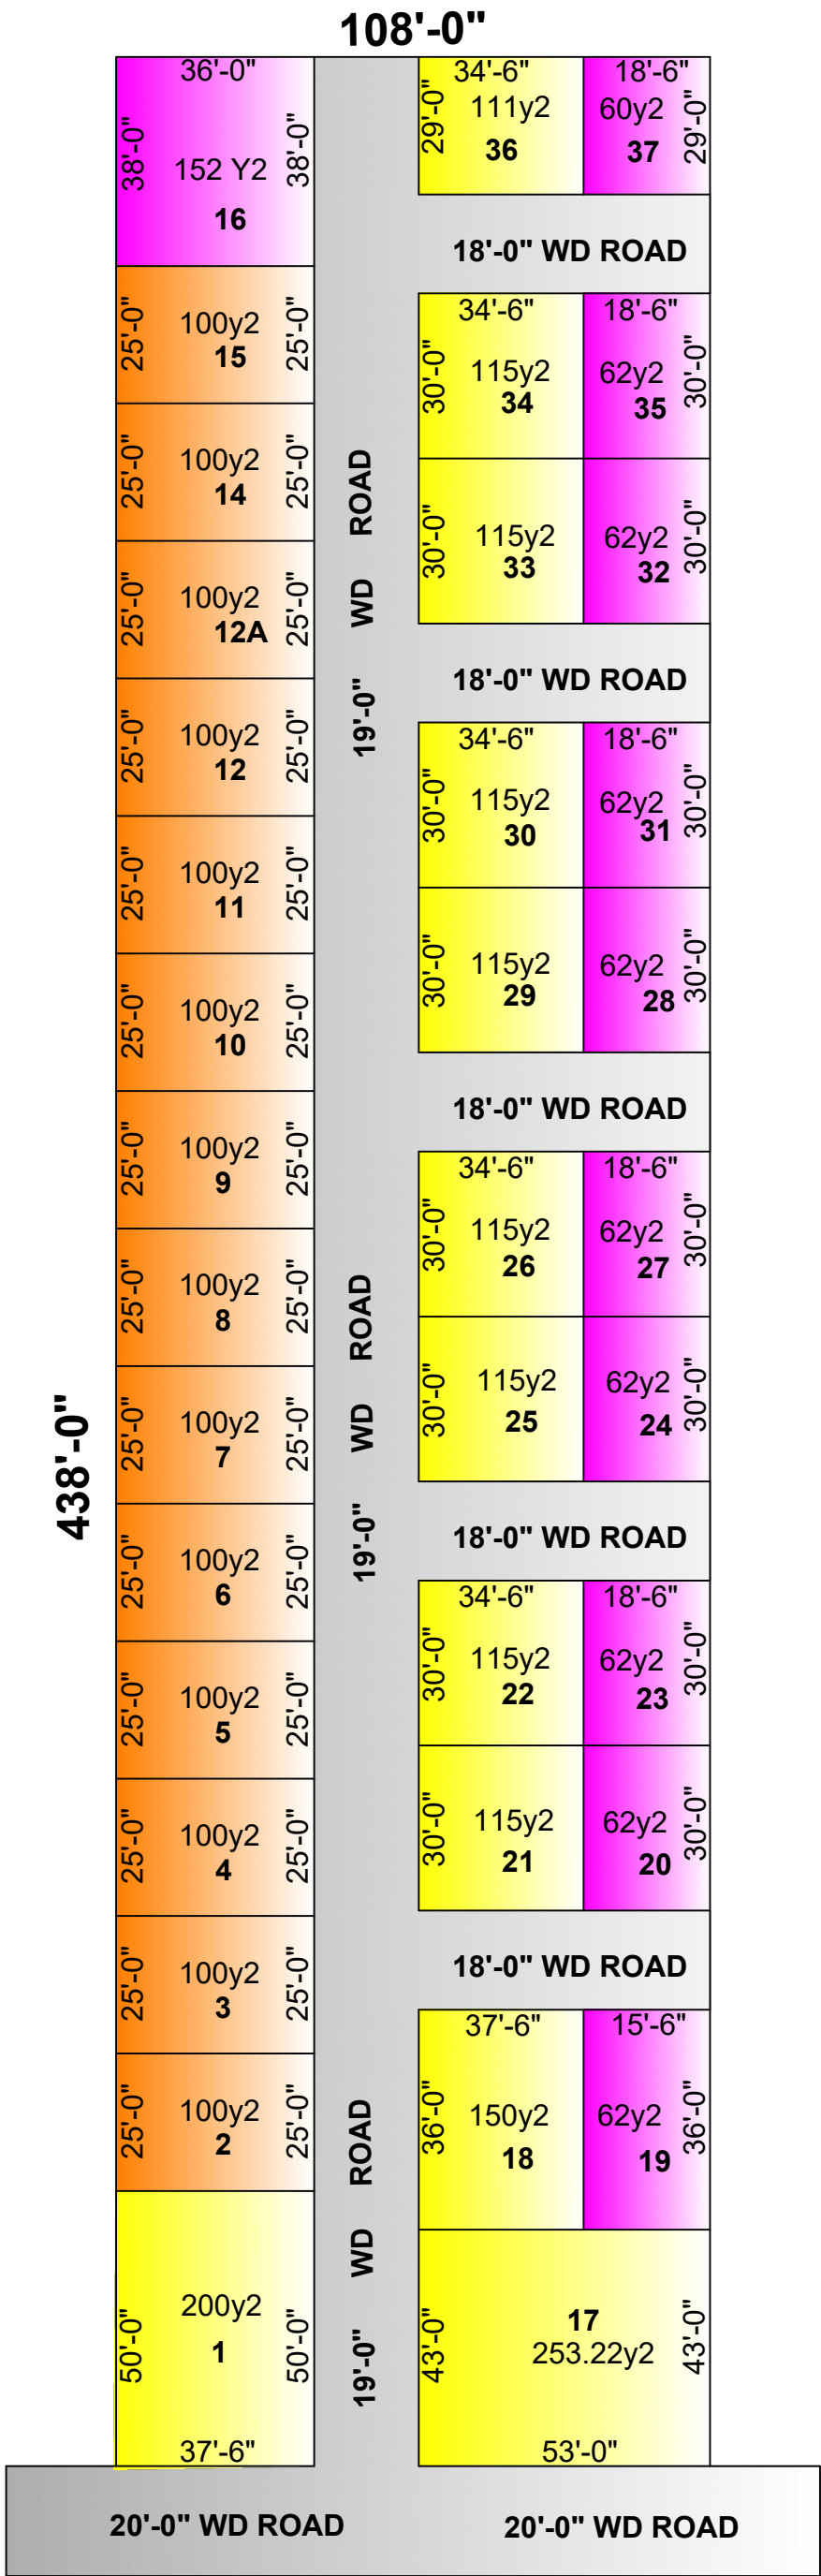

LAY OUT PLAN